


- NOTES:
1. SPIRAL STAIRCASE TO BE INSTALLED WITH MINIMUM (15) STEPS AT 22.5" TO AN ELEVATION OF 9'-0" FROM 1ST FLOOR TO MEZZANINE FINISHED FLOOR. LANDING TO BE INSTALLED AT MEZZANINE LEVEL WITH ADDITIONAL SUPPORT COLUMNS.

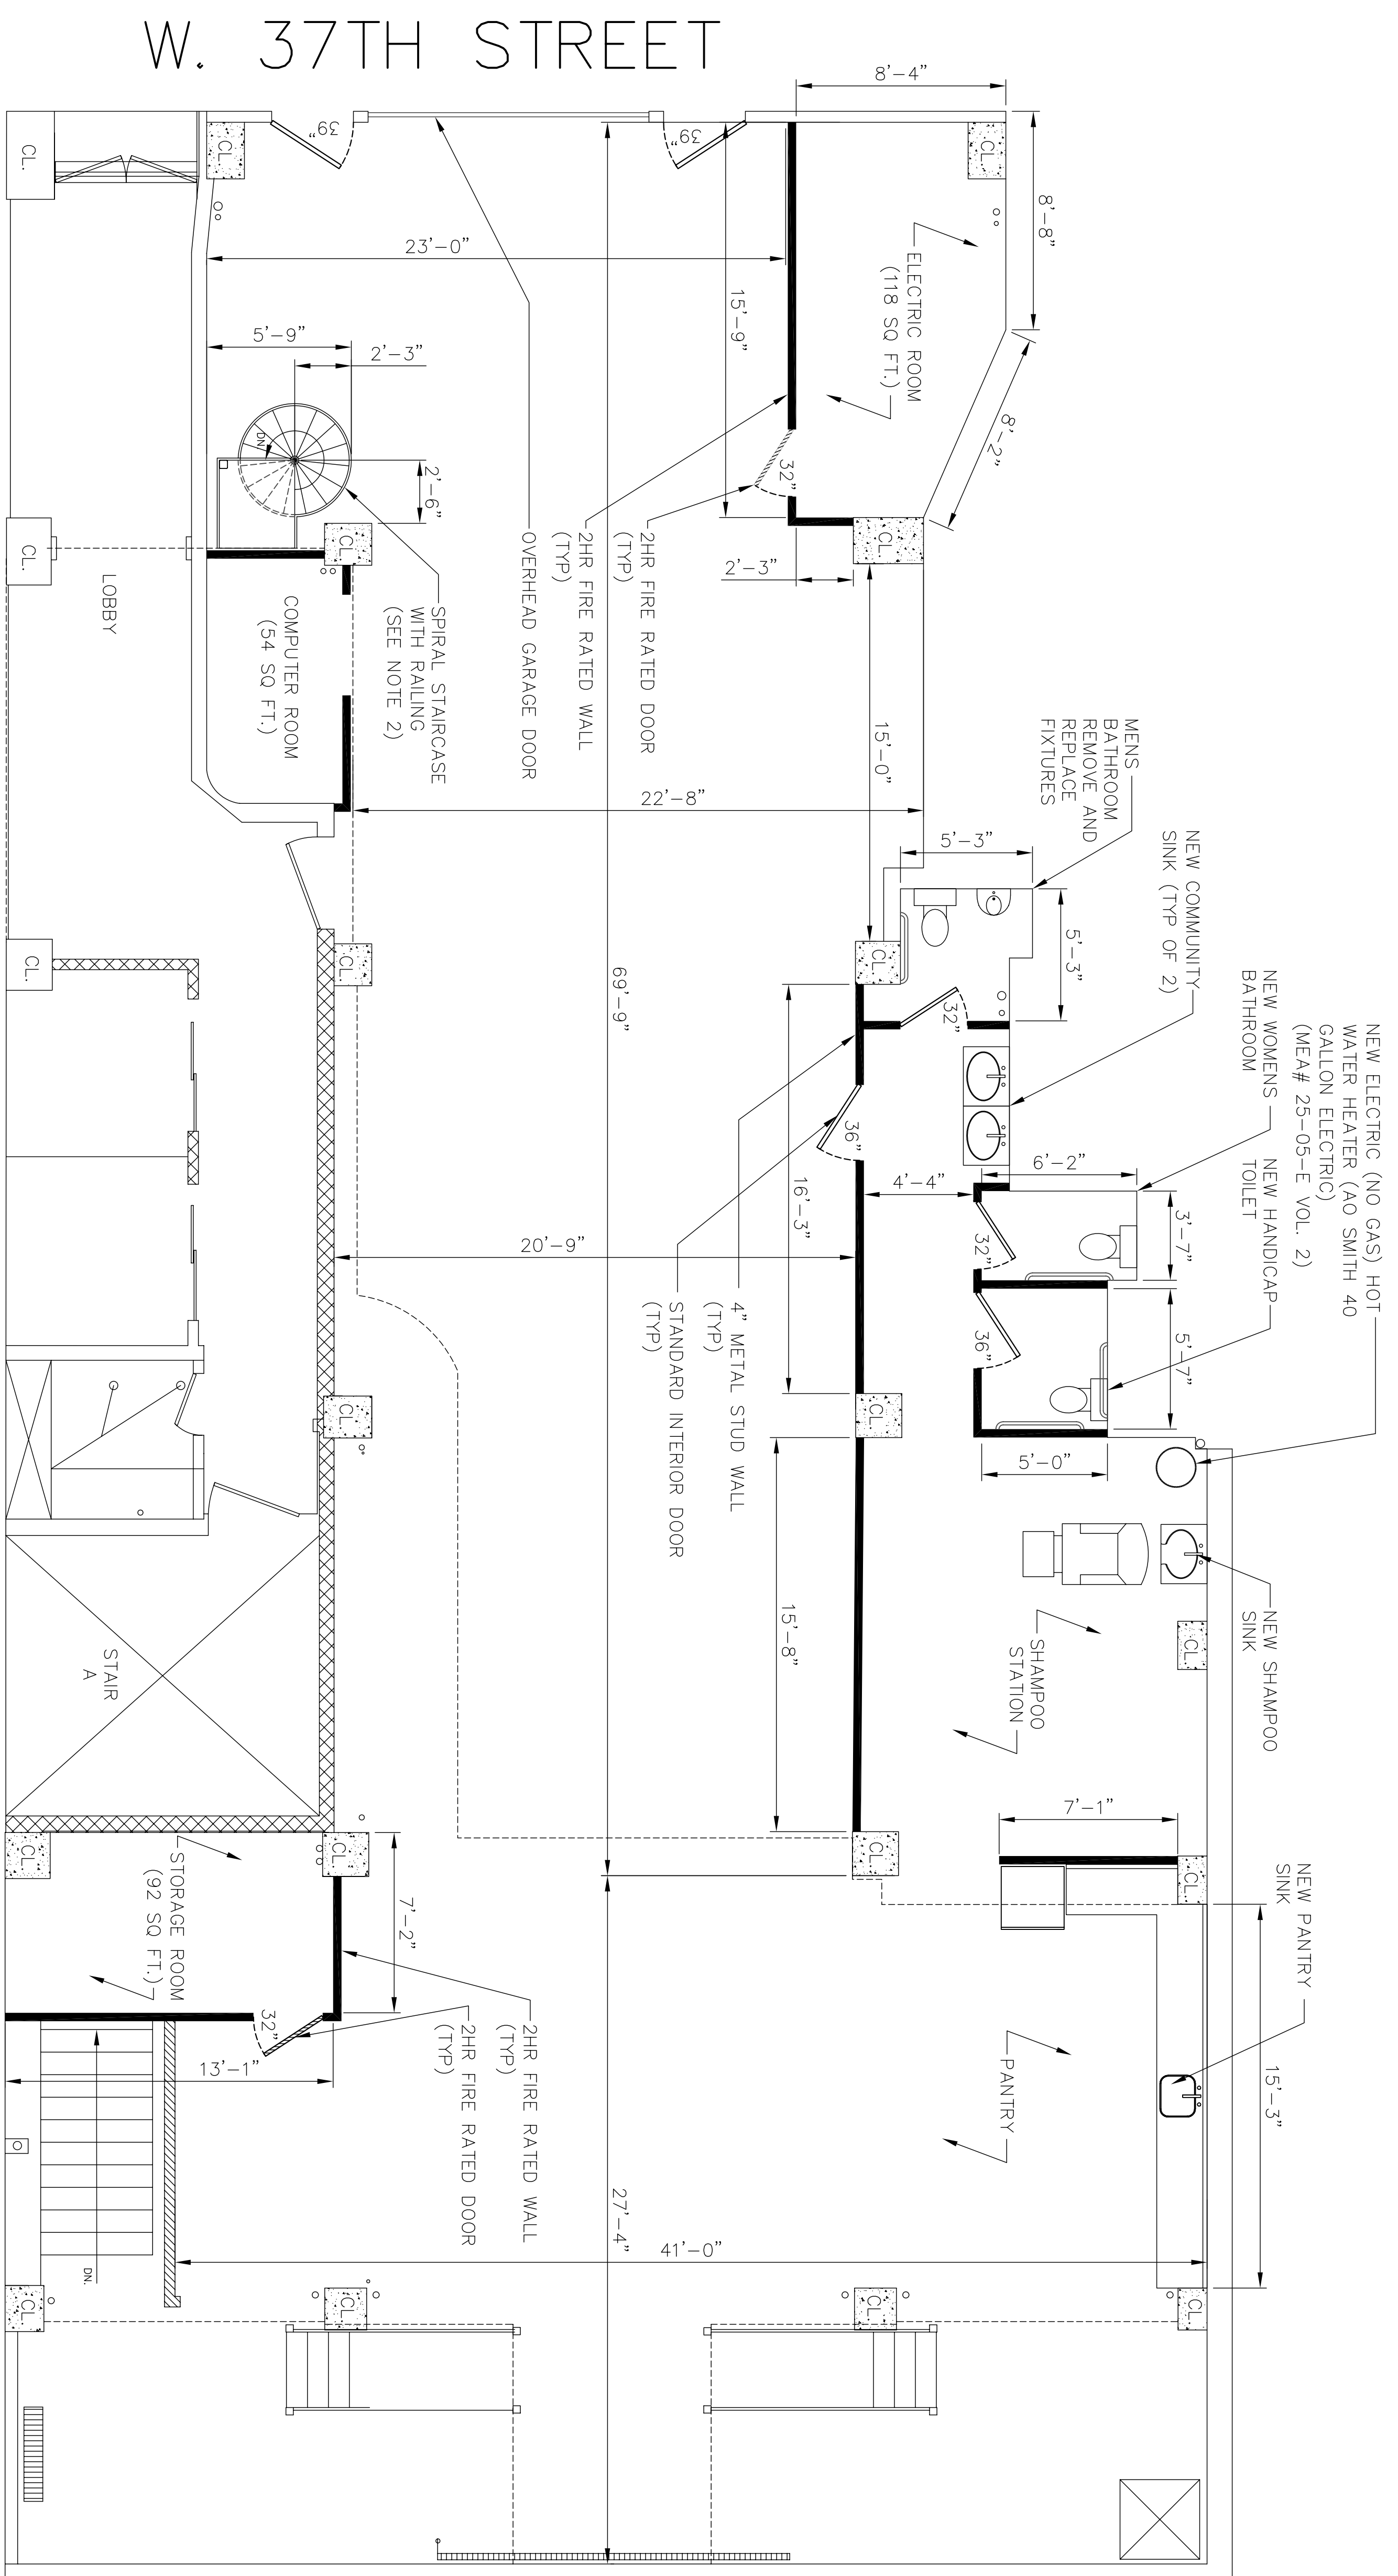

W. 37TH STREET

LEGEND

- EXISTING CMU INTERIOR WALL
- EXISTING 2x4 INTERIOR WALL
- PROPOSED 2x4 INTERIOR WALL
- PROPOSED INTERIOR DOOR
- PROPOSED 2HR FIRE RATED DOOR

<p><b>Oswald D. Durgana</b> PROFESSIONAL ENGINEER</p>		<p><b>PROPOSED 1ST FLOOR PLAN</b></p>	
SITE NAME:	325 WEST 37TH STREET	SCALE:	1/4" = 1'-0"
SHEET:	D SIZE (24"x36")	DATE:	8-18-08
OWNER:	EZEQUIEL DE LA ROSA	DRAWING NO.	
<p>N.Y. LICENSE: 061683</p>		<p><b>A-3</b></p>	